





SCALE FACTOR ELECTRONIC FILENAME
96 \400-WAGB_103_3_1_-_AH.DMG

 


REVIEWS				REVIEWS				REVIEWS				REVIEWS										
REV	SHT	ZONE	ITEM	DESCRIPTION	DATE	APPRD	REV	SHT	ZONE	ITEM	DESCRIPTION	DATE	APPRD	REV	SHT	ZONE	ITEM	DESCRIPTION	DATE	APPRD		
AD	2	26-F	1	THIS REVISION INCORPORATES THE MARINE CAMERA STATION I.A.W. PROJECT ORDER 38870.	6/18/18	John Wells /s/ CG Yard	1	6	88-F	1	ADDED (1) WIPER DRIVERS TO REFLECT AT BLAT CONFIG.	04/01/2013	RRR/s/ ESU	F	5			PLAN UPDATED TO SUIT LATEST REVISION OF GENERAL ARRANGEMENT PLANS MR&S 7723				
	3	42-F																				
	4	62-G																				
	10	155-F																				
	10	156-F																				
AE	6	88-E	1	ADDED NEW CAMERA & FOUNDATION @ 09 LVL 126'-0" ABV BASELINE @ FRAME 85	8/27/18	B. WONDRAH CHG LRE SES-1	2	28E	29B	1	REVISED SEATEL VSTATOMYS ANTENNA LOCATION.	1/15/13	RRR/s/ ESU	G	7			ADDED MOBILE DTE HYDRAULIC OIL TANK 797 (3-118-1-F) AND 2110 HYDRAULIC OIL TANK (3-186-1-F) IN (2-182-0-F) ROLL STABILIZATION CHART OV.				
	3	41-F																				
	4	61-G																				
	10	156-F	3	REVISED DESCRIPTION OF 09 LVL HEIGHT FROM 125'-0" ABV PL TO 09 LVL 126'-0" ABV BASELINE.																		
	10	157-E																				
AF	2	24-E	1	THIS REVISION ACCOMPLISHED I.A.W. PROJECT NUMBER 9970 AND TCTO TM 7010.0.	4/29/19	B. GOTT/F/ CCEN	2	24E	29B	1	REVISED SEATEL 6009 ANTENNA LOCATION FROM CL ON FRAME 185 TO FRAME 180, 112" STARBORD OF CL.	4/12/13	MGT/s/	J	4			1. CHANGED SPACE 1-119-2-0 UNASSIGNED TO SCAMP RM.				
	2	57-F																				
	10	157-E																				
	2	25-E	3	REMOVED: 2 LAUNDRY EXTRACTORS/WASHERS, 2 LAUNDRY TUMBLER/DRYERS AND 3 STEAM LAUNDRY PRESSSES IN COMPARTMENT 1-118-1-0.								K		2			2. ADDED RAYCAS-V-IND. & DATA LOGGER PRINTER IN PILOT HOUSE.					
	2	57-F																				
AG	2	24-E	1	REMOVED: IRIUM FIXED MAST ANTENNA, AT1621-142W (PORT & STARBORD).	05/04/21	KEVIN ORAGSON /s/ ACTING CG YARD	2	24E	29B	1	THIS REVISION INCORPORATES THE IRIUM SECURE SATELLITE SYSTEM.		4/12/13	MGT/s/		2			3. DELETED DDP-516, ASR-35, SPERRY CAS COMPUTER & EQUIPMENT RACK IN CHART ROOM.			
	2	57-F																				
	10	157-E																				
	2	25-E	3	REMOVED: CPA-019 GPS ANT									M			2			4. ADDED (2) CHART TABLES IN CHART ROOM.			
	2	57-F																				
AH	2	31-D	1	THIS REVISION PERFORMED IAW CG YARD PROJECT ORDER 78905.	06/22/21	JOHN WELLS /s/ CG YARD	2	24E	29B	1	THIS REVISION ACCOMPLISHED IAW PROJECT B2212 TO DOCUMENT THE REPLACEMENT OF THE AN/UQN-4 SONAR WITH THE KNUDSEN 320N ONBOARD THE POLAR STAR.</											

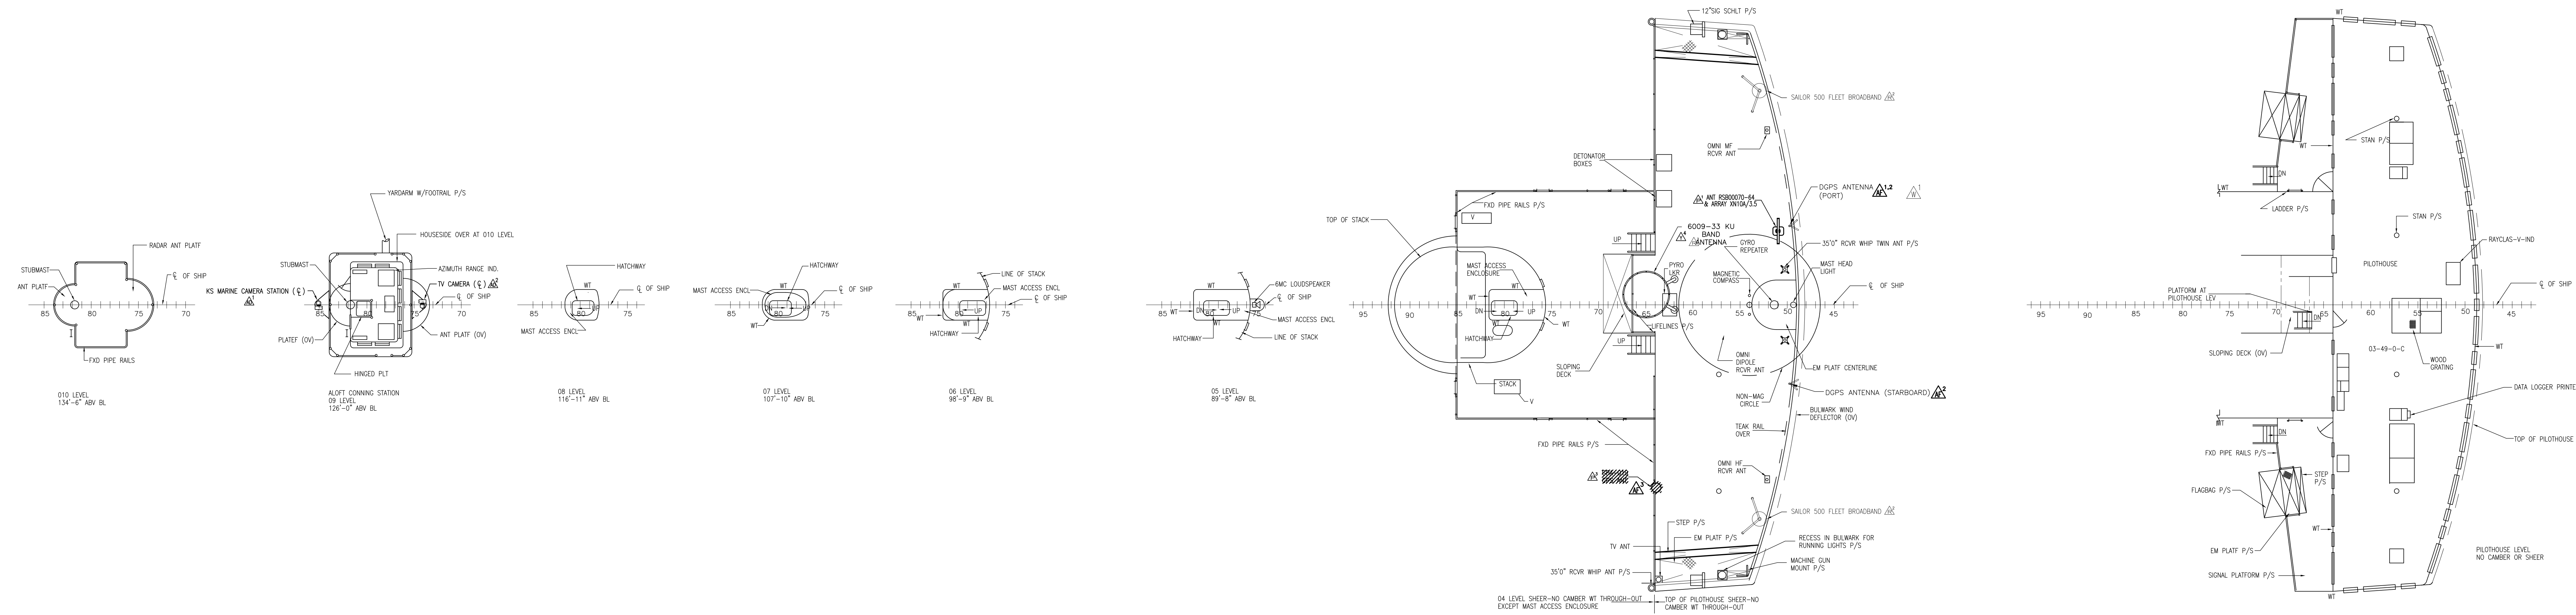

PILOTHOUSE LEVEL,
04 LEVEL & ABOVE
400 WAGB 0103-3
PLATE 5 OF 17


— CUT LINE

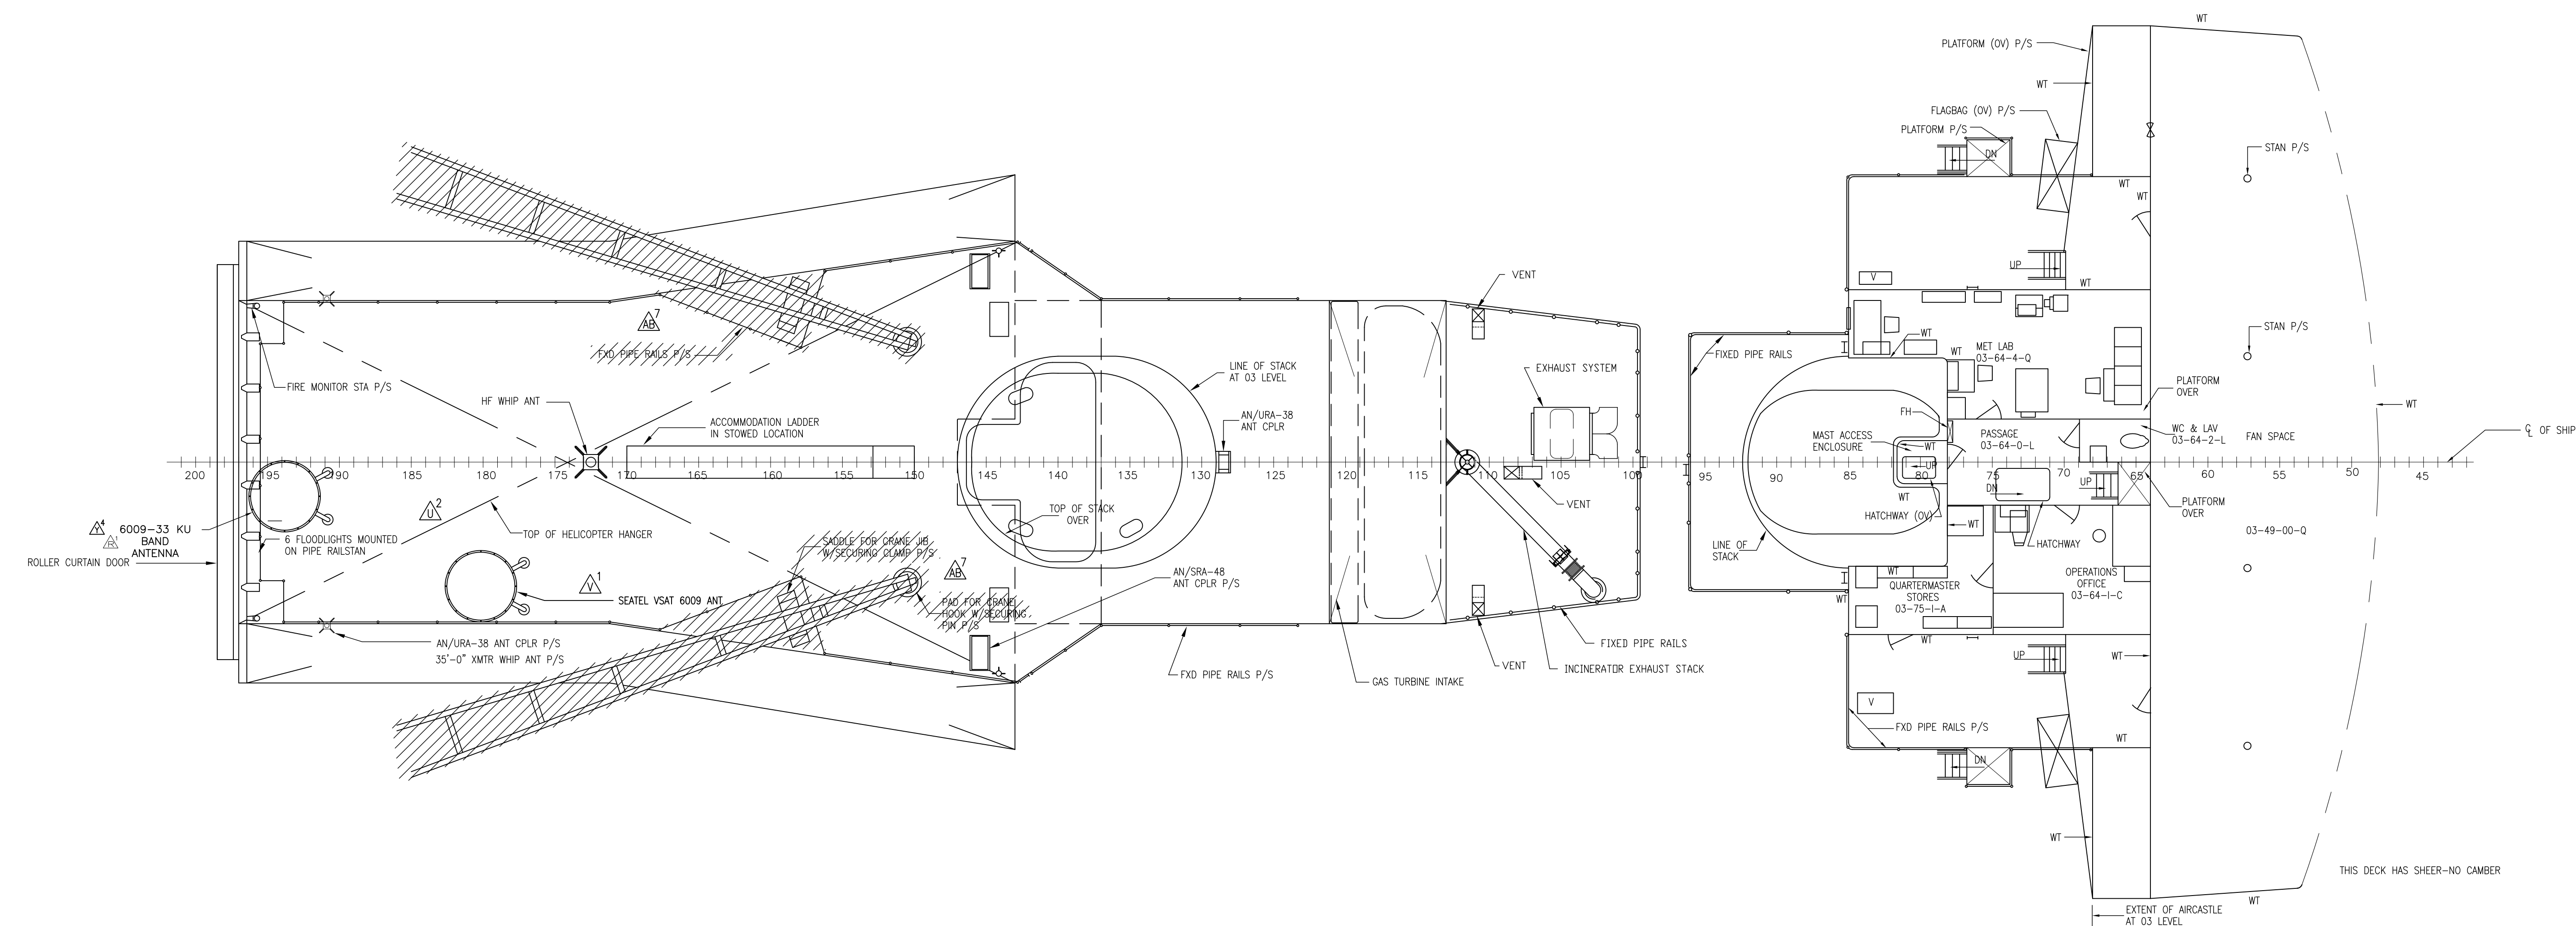



03 LEVEL
400 WAGB 0103-3
PLATE 6 OF 17

— CUT LINE

U.S. COAST GUARD HEADQUARTERS		WASHINGTON, D.C. 20593	
NAVAL ENGINEERING DIVISION			
400'		WAGB	
BOOKLET OF GENERAL PLANS			
03, PILOTHOUSE,			
04 LEVELS & ABOVE			
SIZE	FSCM CASE NO.	U.S.C.G. DRAWING NO.	REV.
H	81340	400-WAGB-0103-3	AF
SCALE	1"=0'-11"-0"	1:6.5 SGT	SHEET 4 OF 10

 


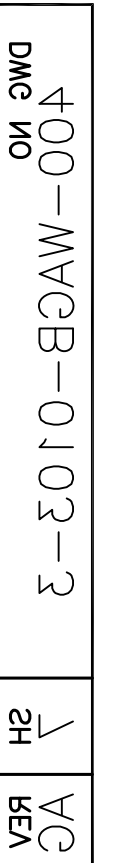

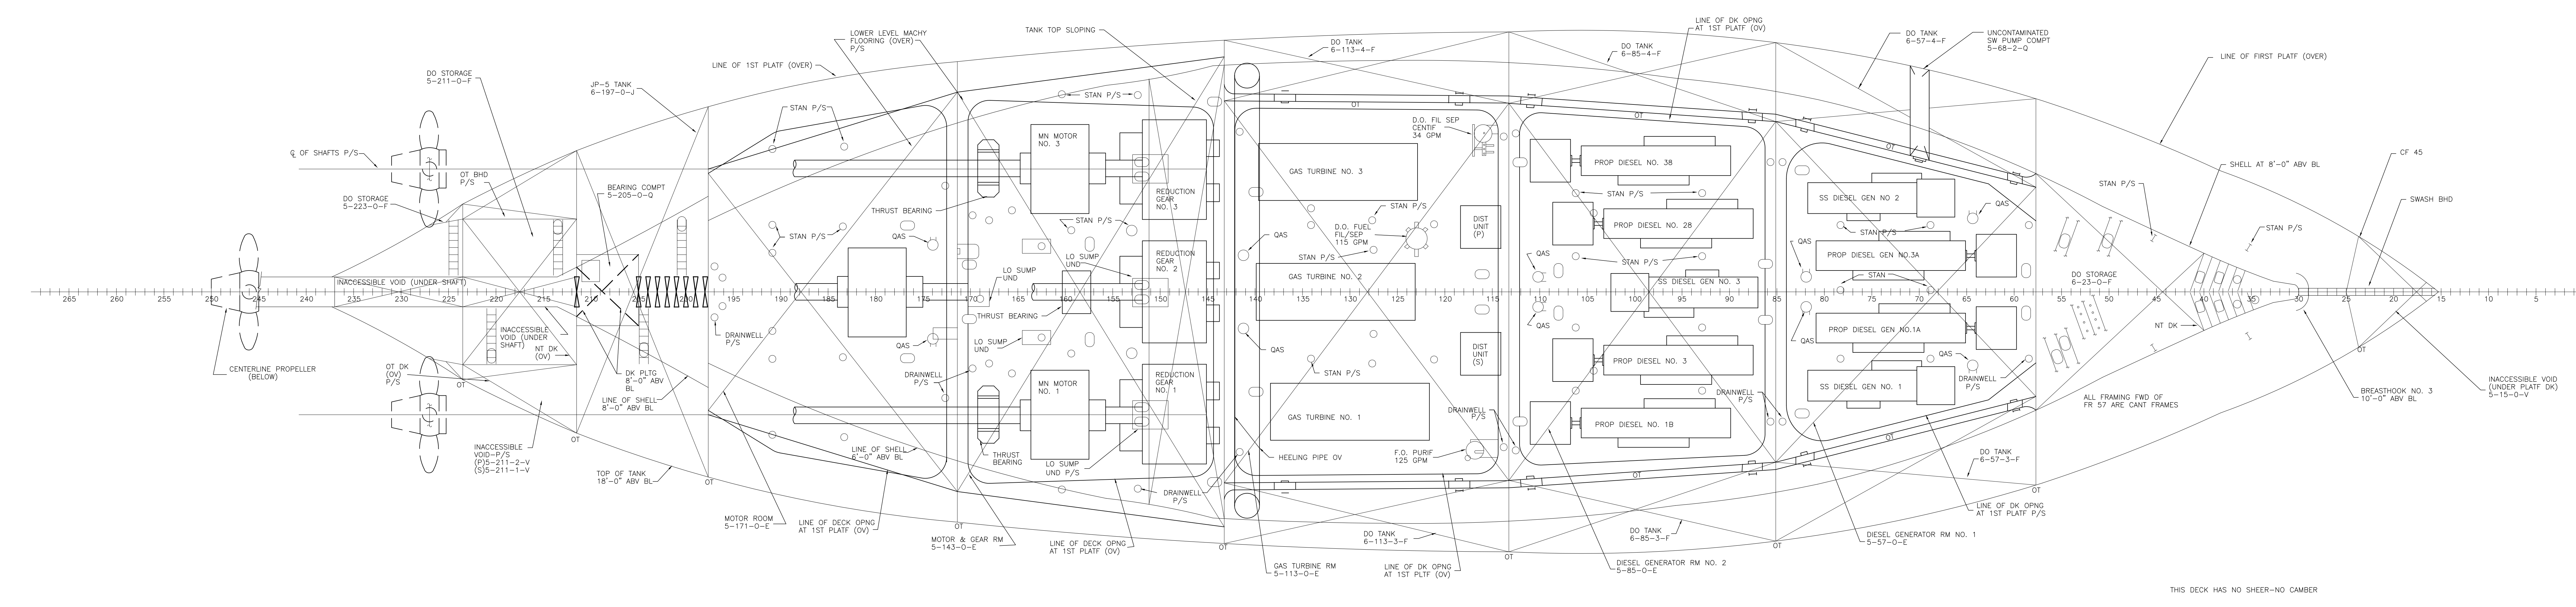

TANK TOP
400 WAGB 0103-3
PLATE 13 OF 17


SCALE OF FEET

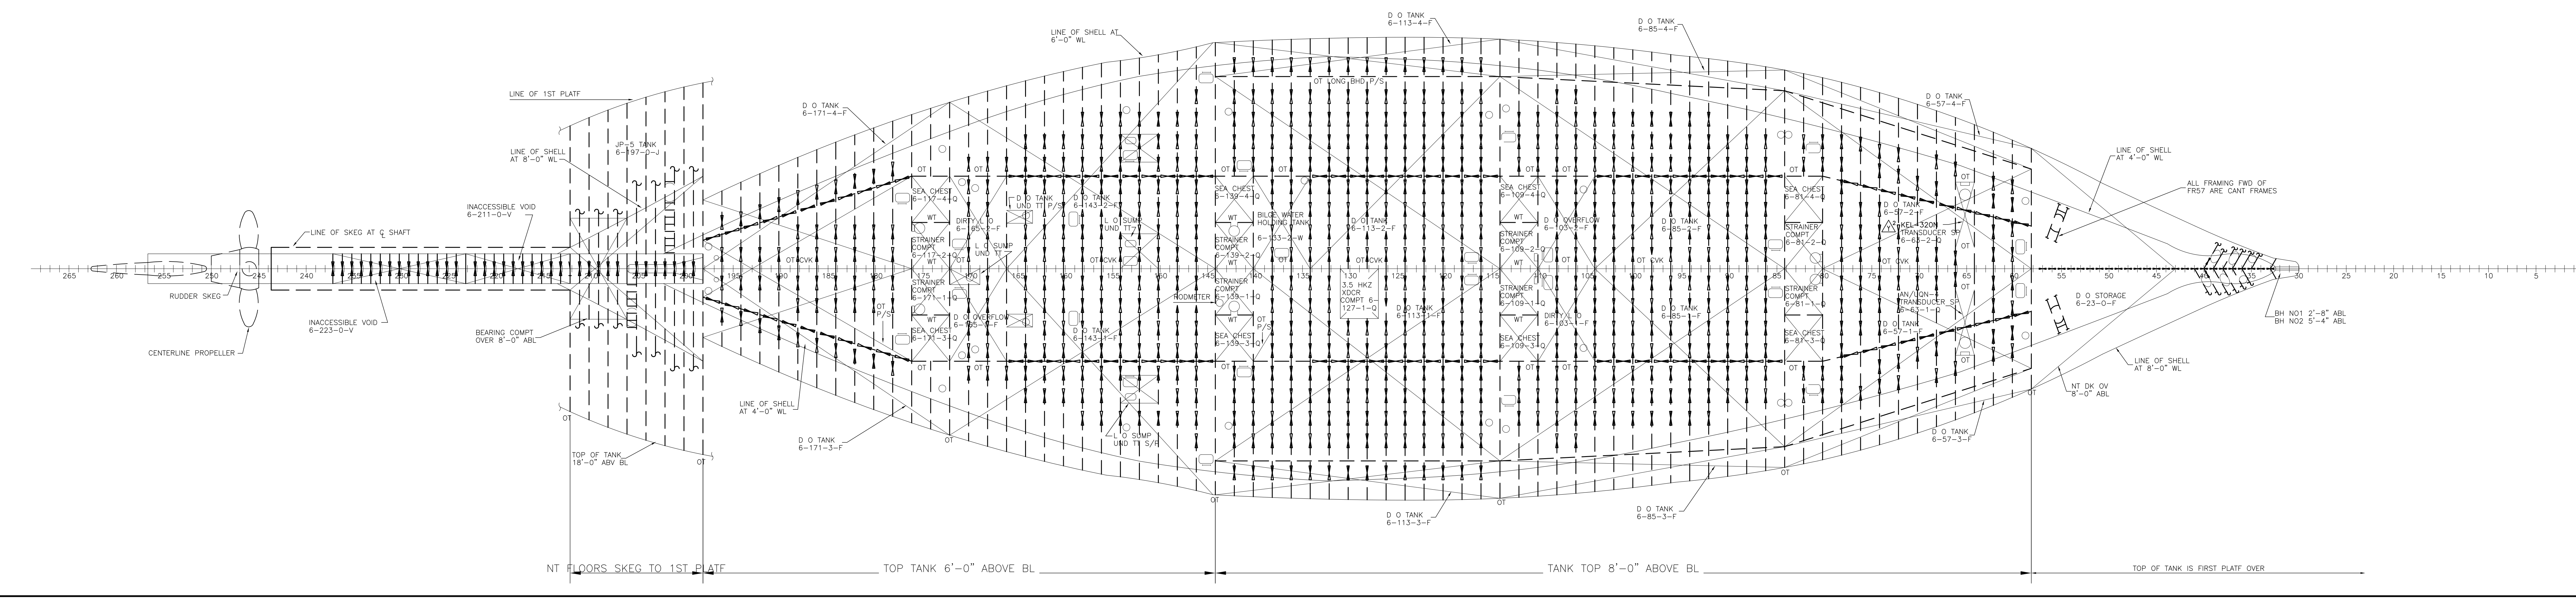


DOUBLE BOTTOM
400 WAGB 0103-3
PLATE 14 OF 17

SCALE OF FEET


U.S. COAST GUARD HEADQUARTERS WASHINGTON, D.C. 20593			
NAVAL ENGINEERING DIVISION			
400' WAGB			
BOOKLET OF GENERAL PLANS			
TANK TOP & DOUBLE BOTTOM			
SIZE	FROM CASE NO	U.S.G. DRAWING NO	REV
H 81340	400-WAGB-0103-3	Y	
SCALE	1"=0'-11"=0"	19.6 SQFT	SHEET 8 OF 10

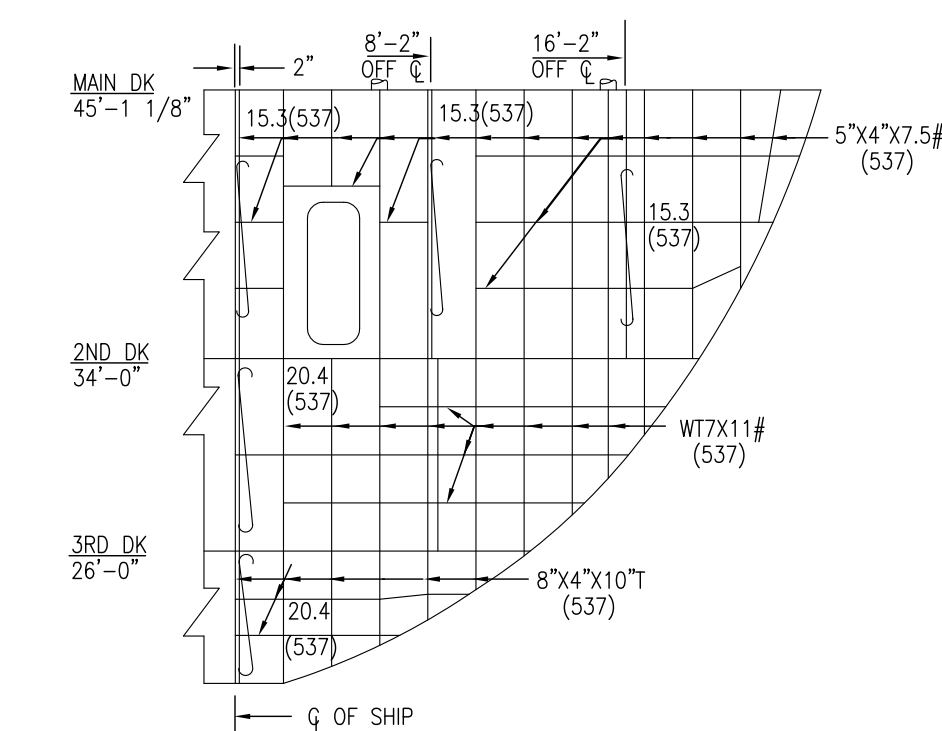



TRANSV OT & WT BHD FR 243
PORT SIDE LKG AFT

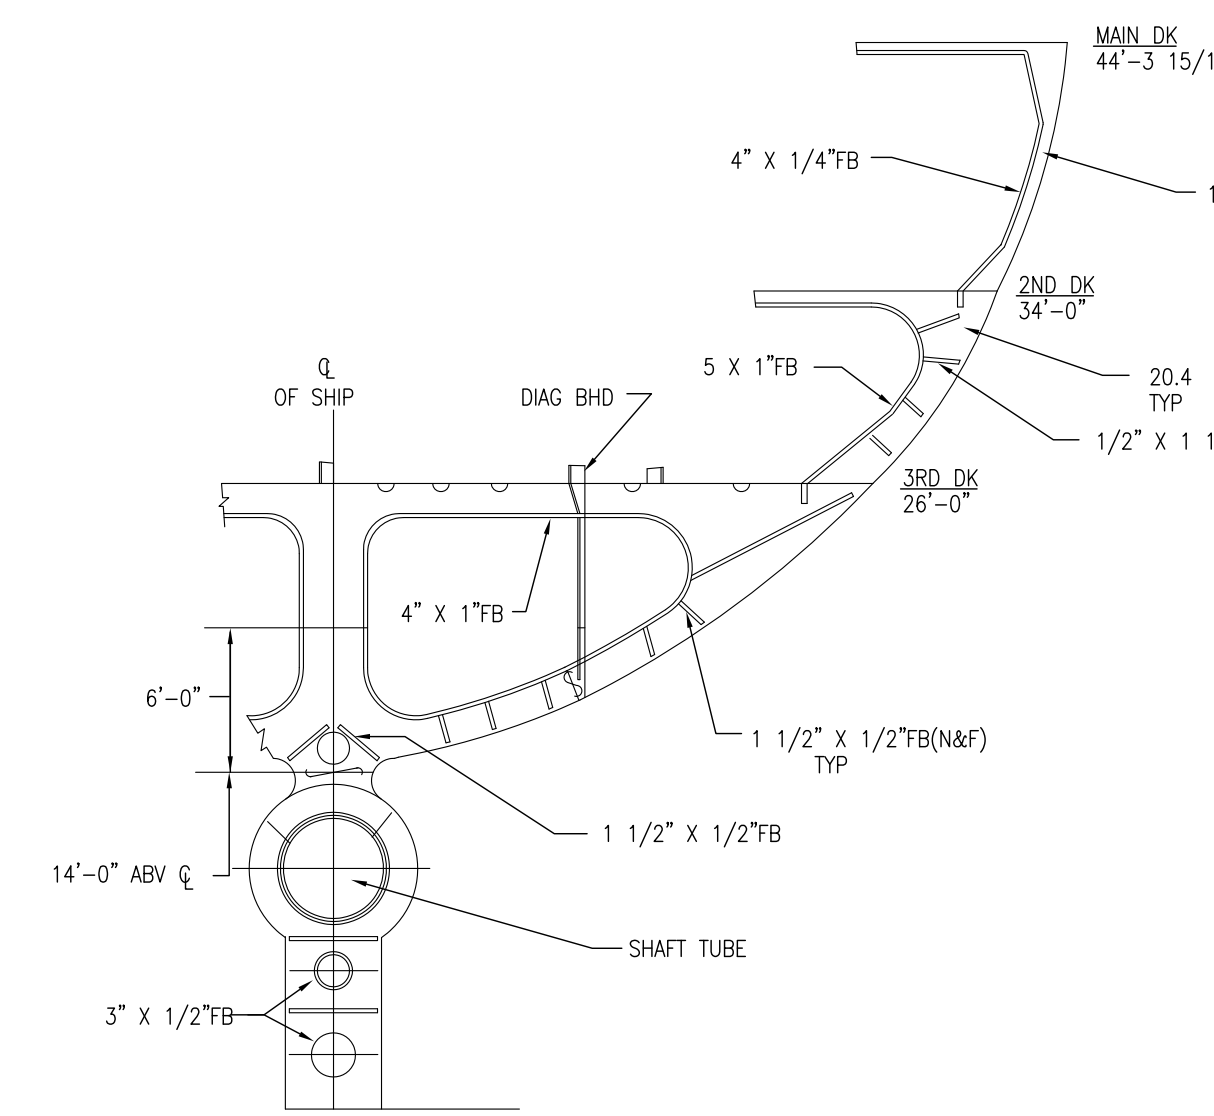


ICE FR 225
PORT LKG AF

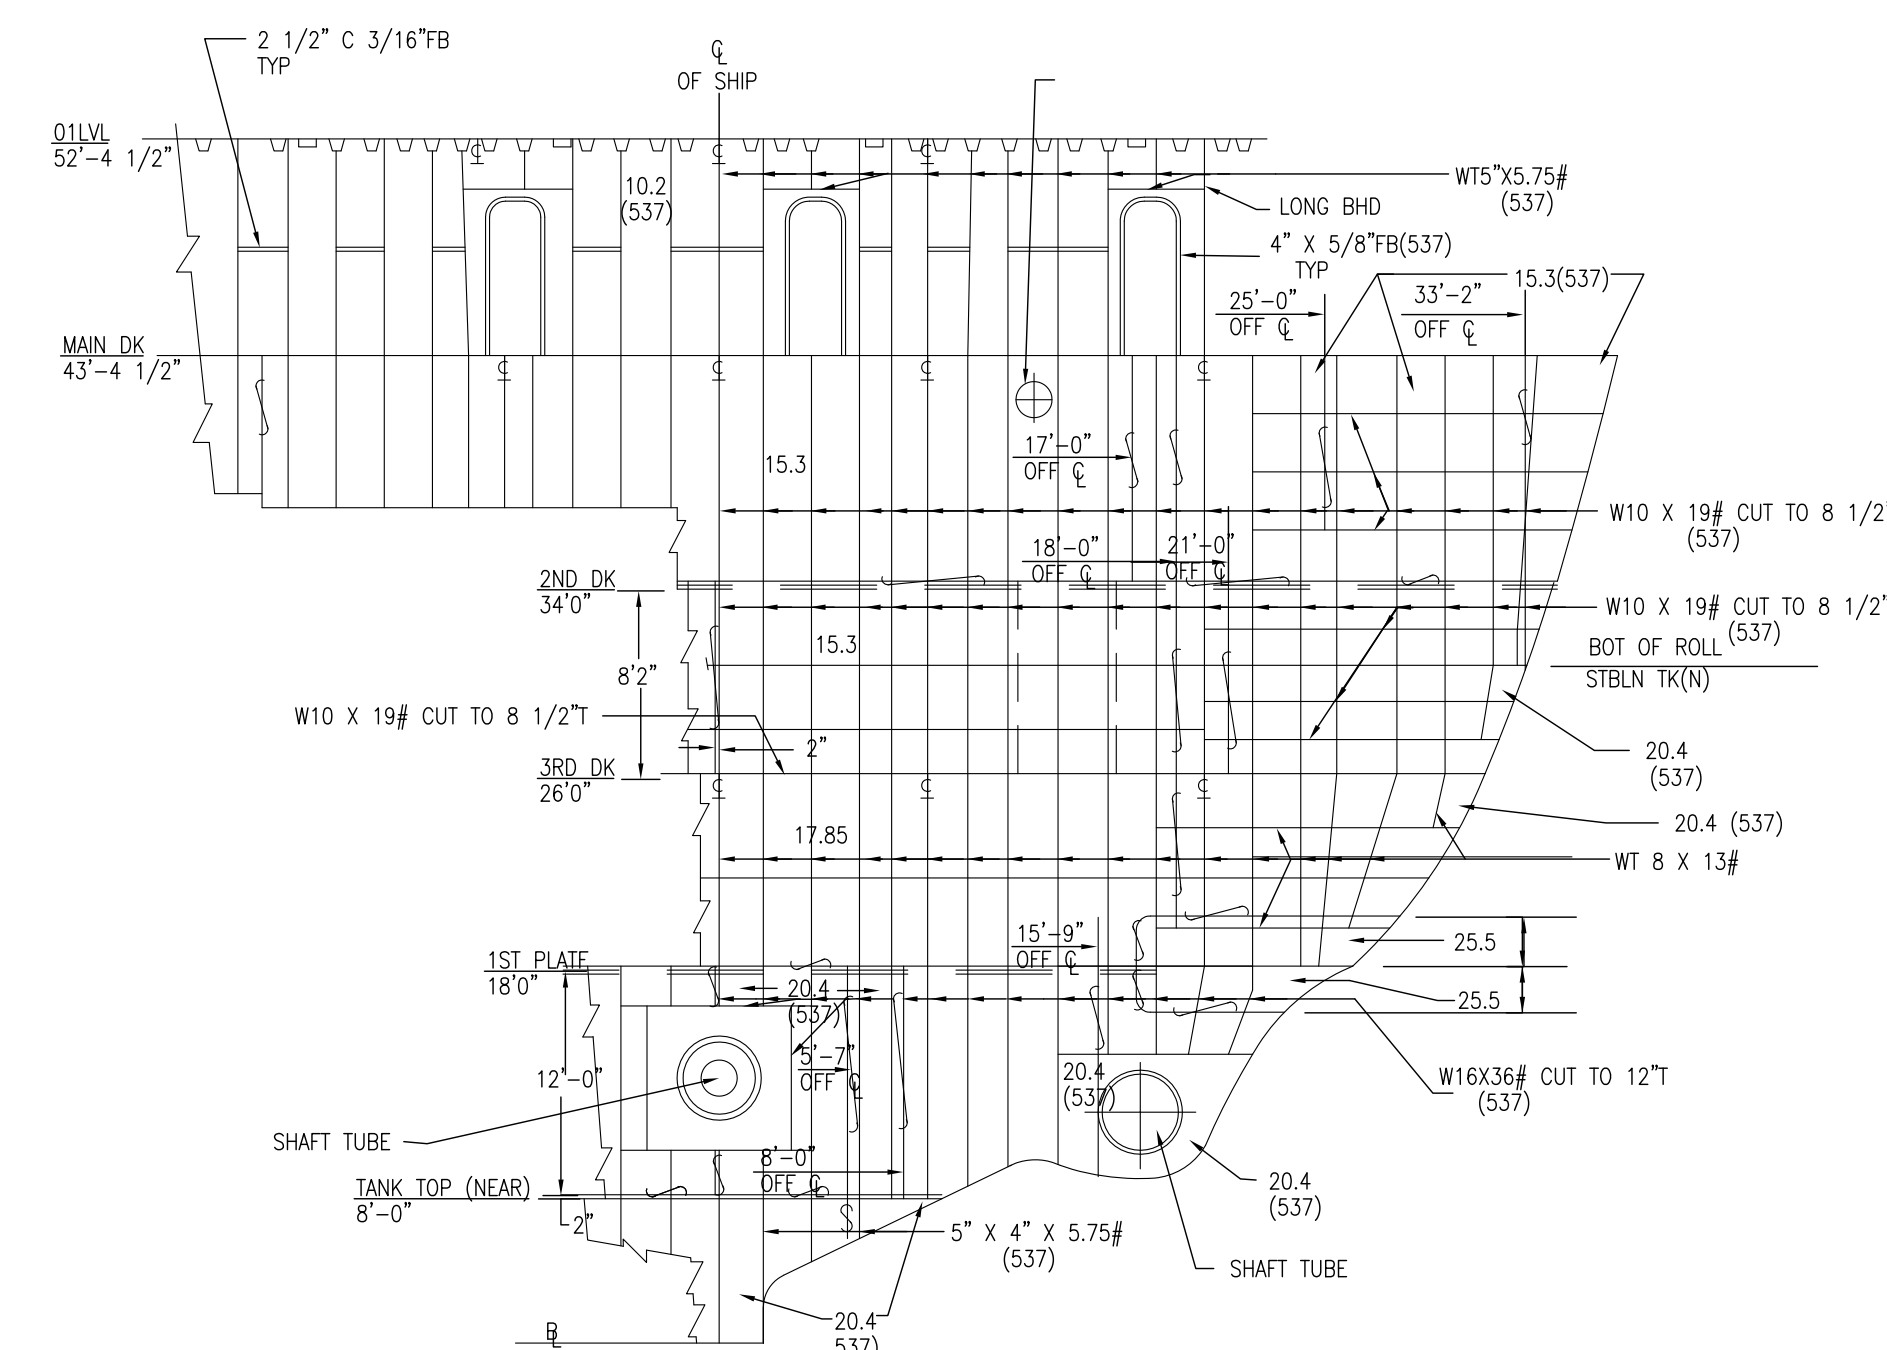

TRANSV QT,WT & NT BHD FR 1S
PORT LKG AFT

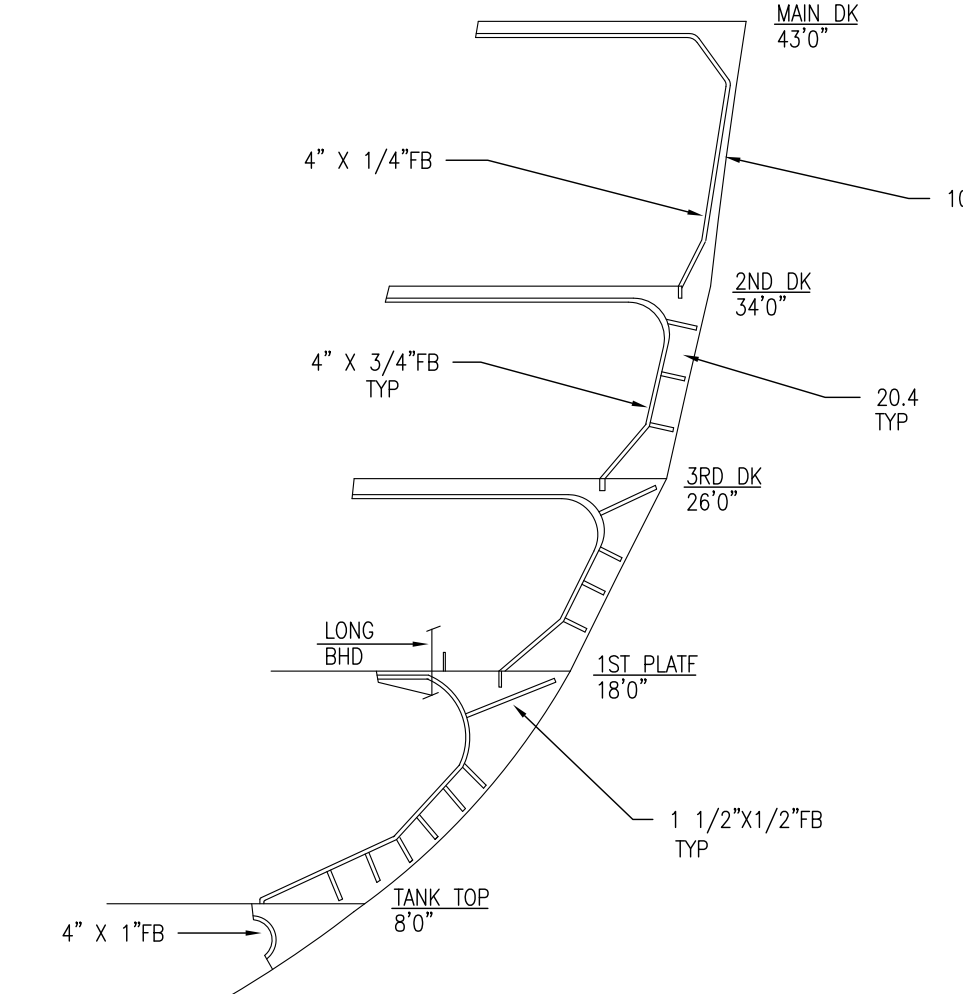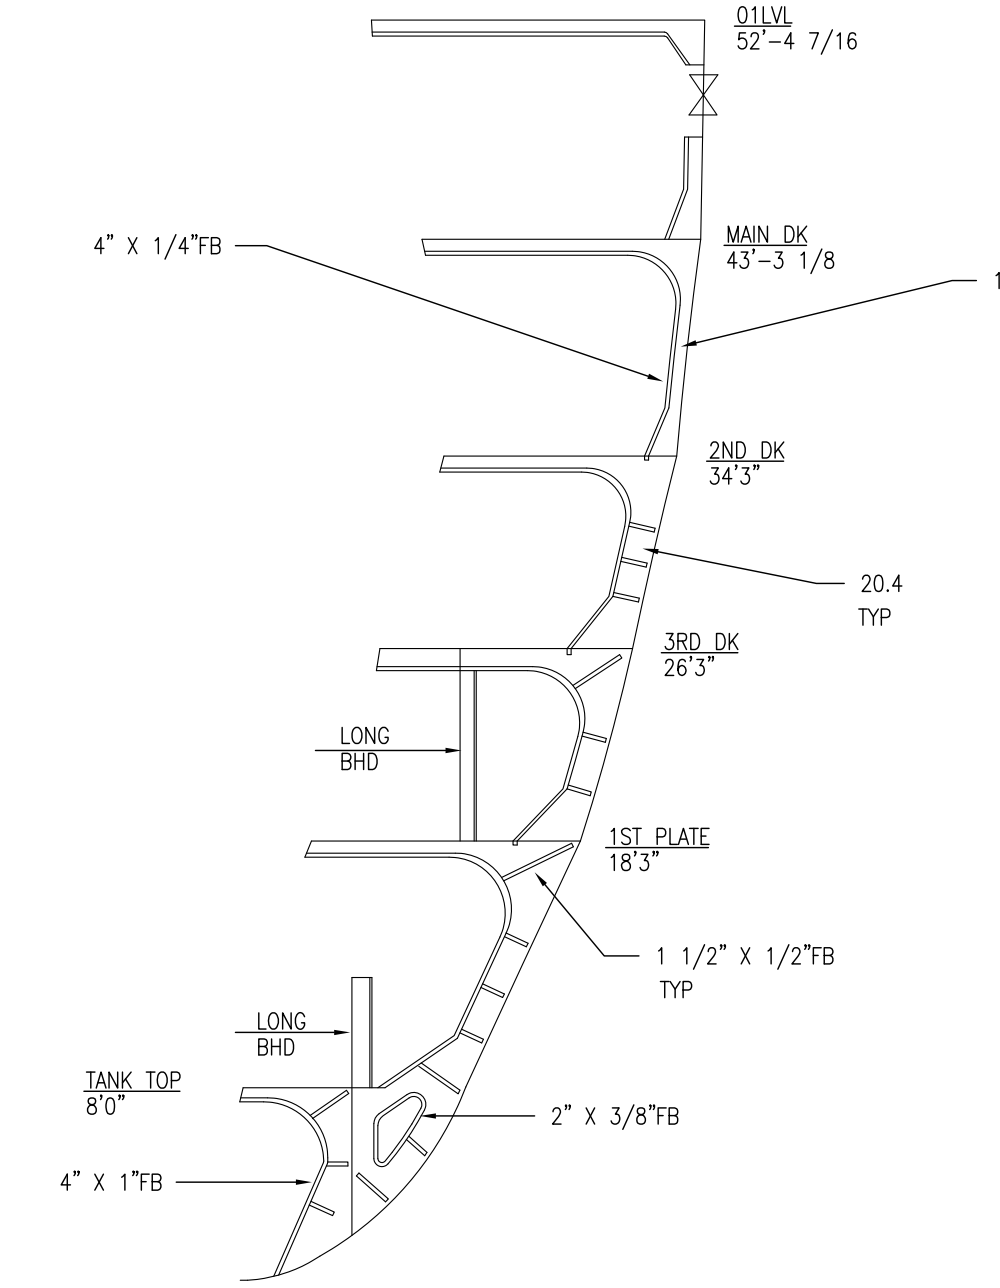
ICE FR 170
PORT LKG AFICE FR 131
STBD LKGFWD

NOTE--
ILL. OR. NOTE GIVEN AT C. OF SH.

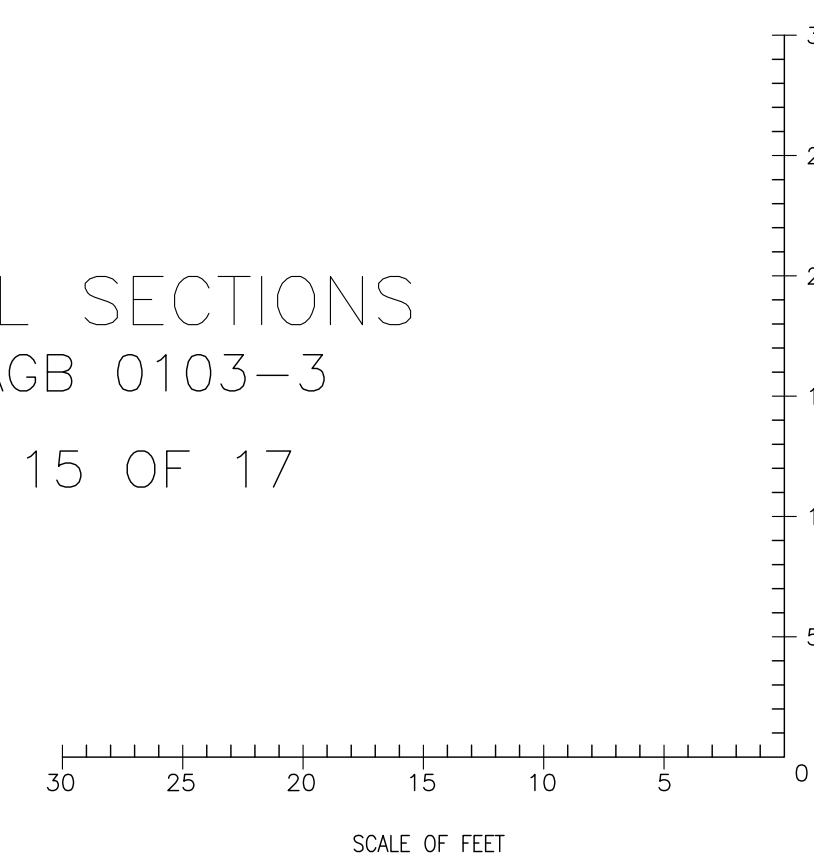


TYPICAL SECTIONS
400 WAGB 0103-3
PLATE 15 OF 17


CUT LINE

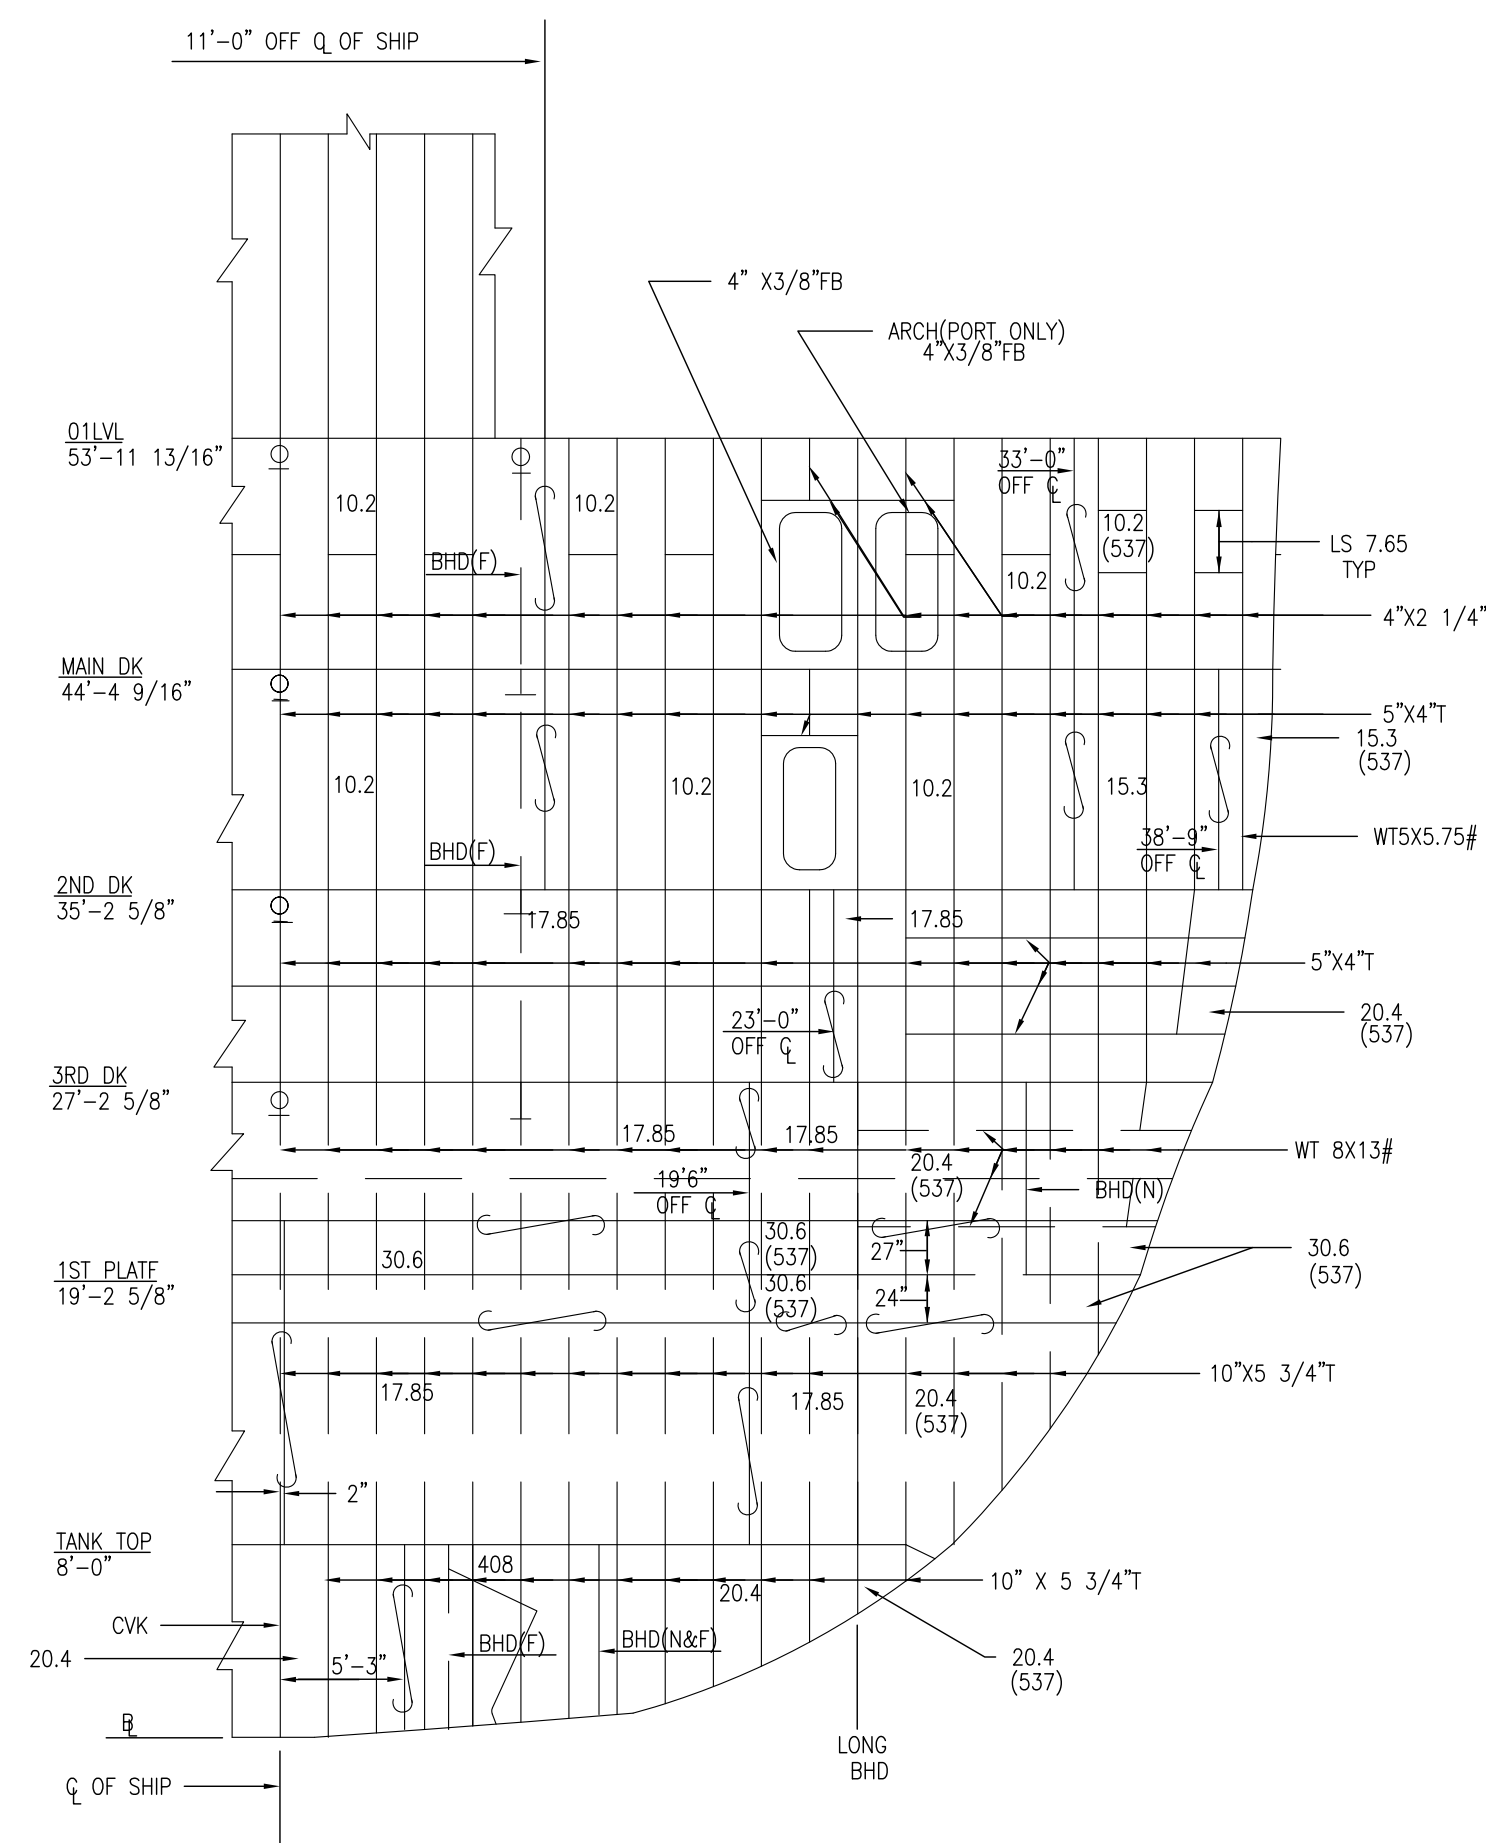


TRANSV BHD FR 85
STBD SIDE LKG FWD

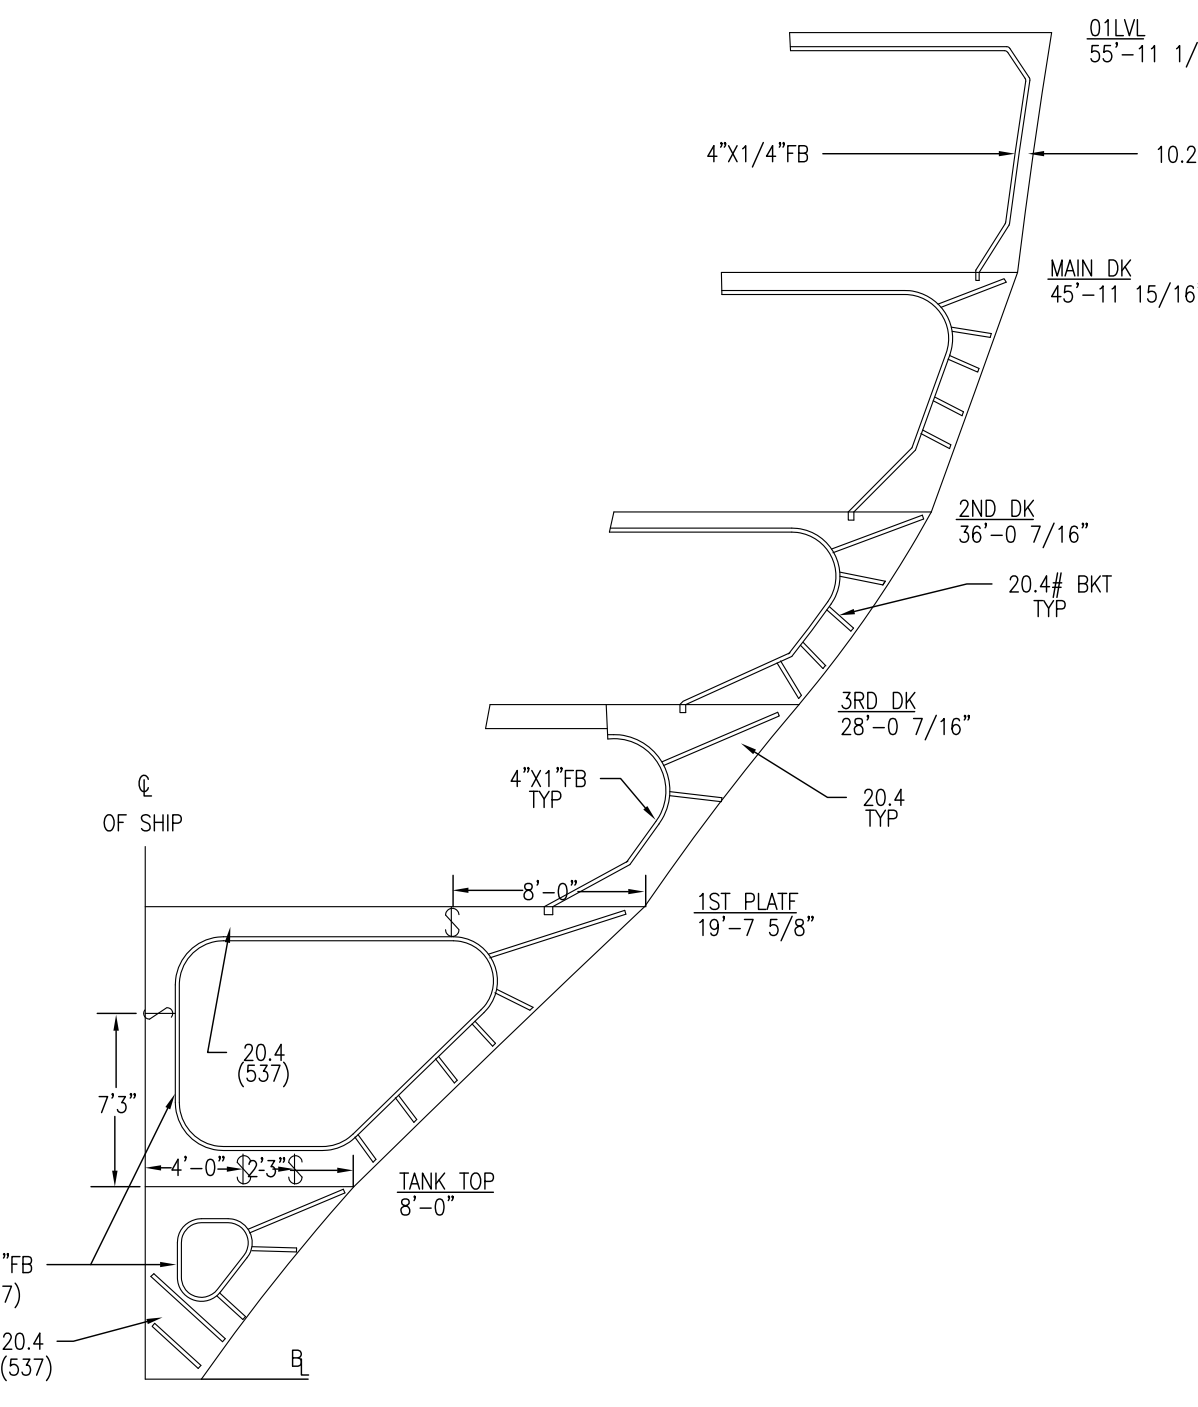


NT CANT FRAME 65
STBD SIDE SHOWN LKG FW

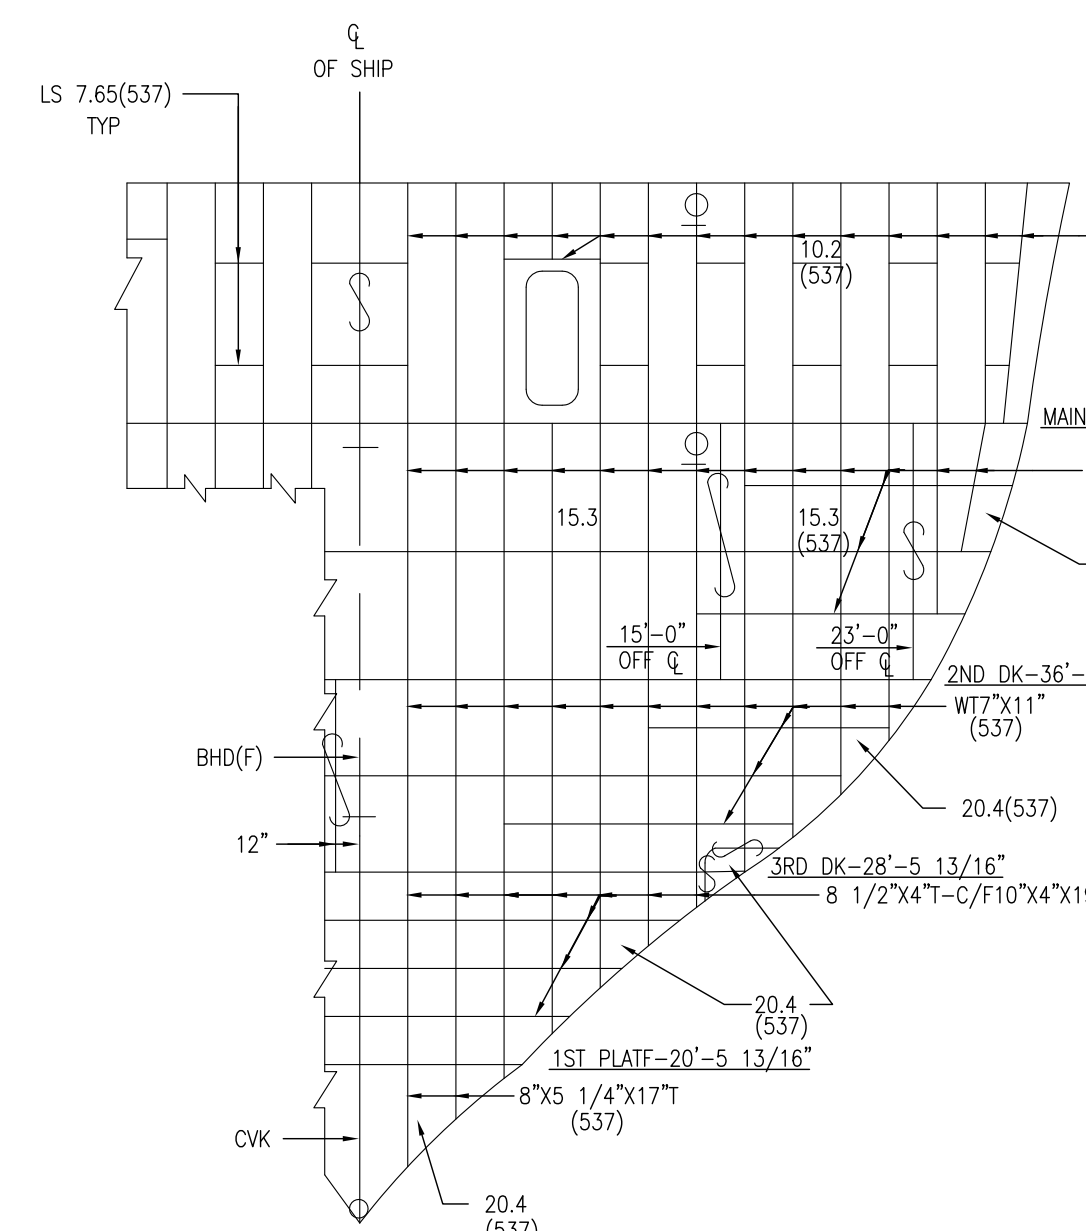

CANTED WT BHD CF-45
STBD SIDE LKG FWD

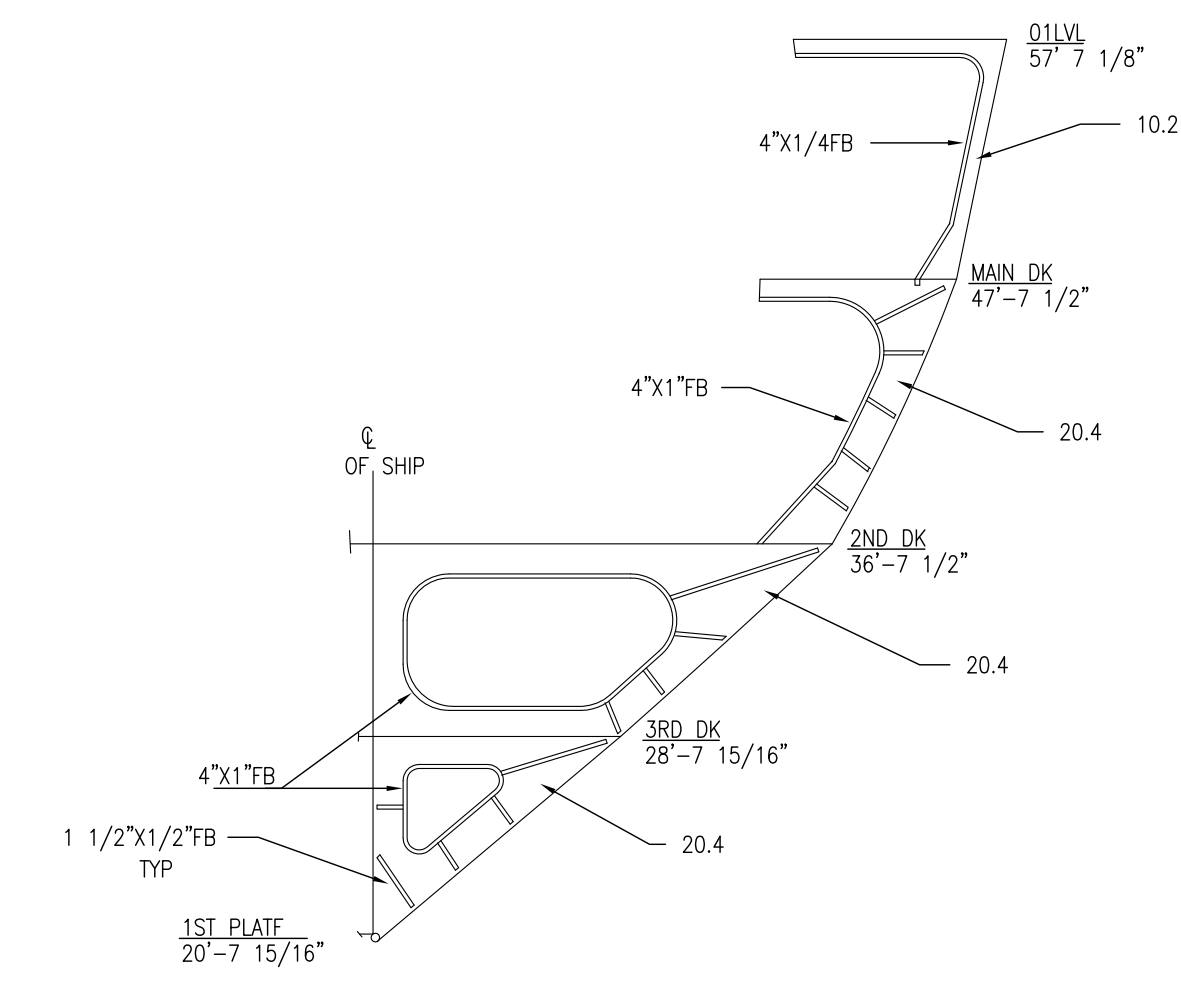


CF 37
STBD LKG FWD

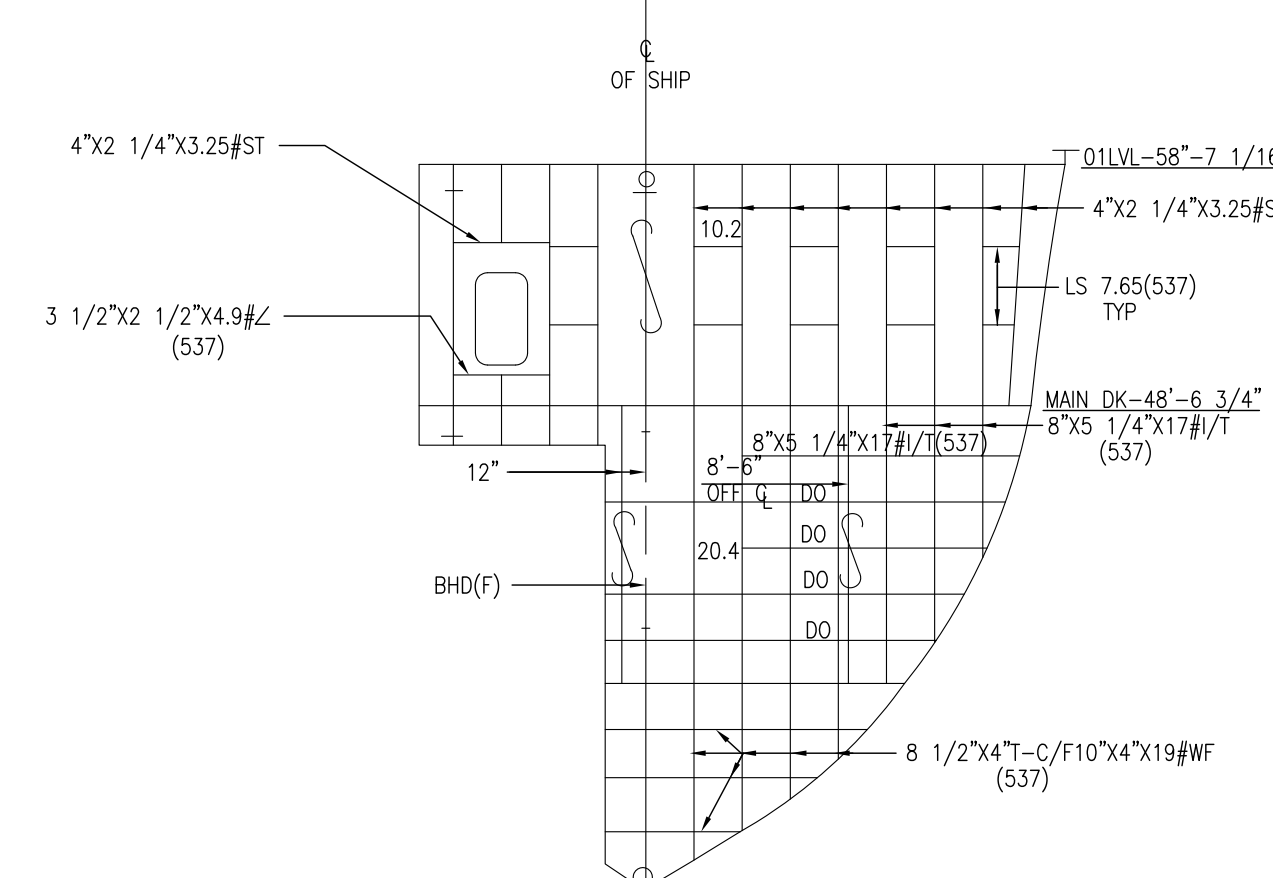

CANTED WT BHD CF-2
STRD SIDE LKG FWD


NOTE—
ALL DOC. NOTES GIVEN AT 10 OF SHIP

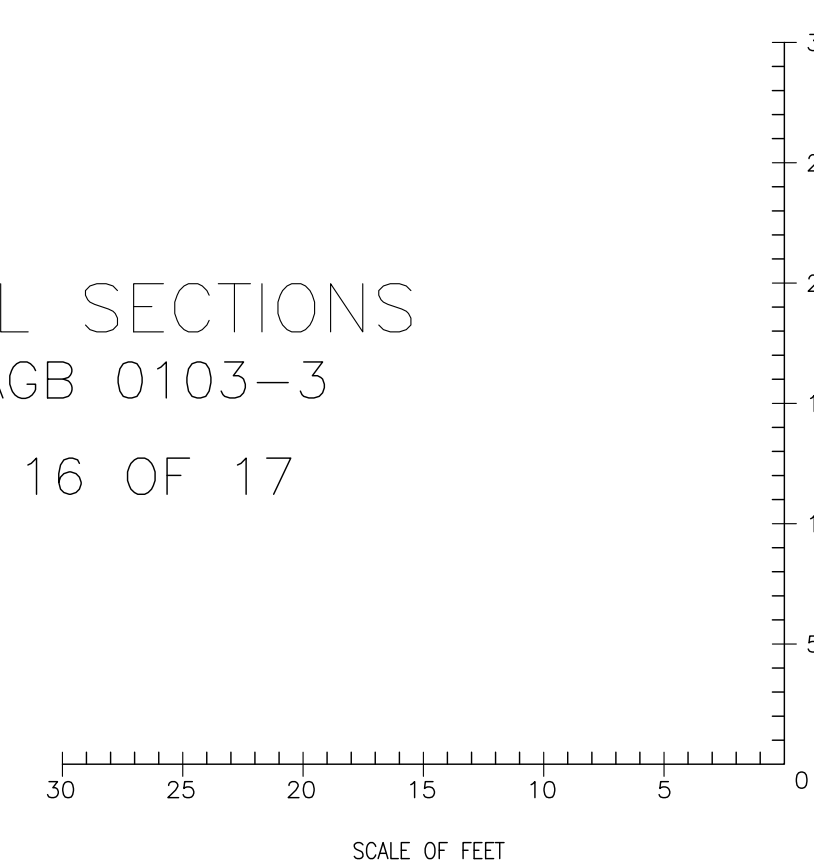

TYPICAL SECTIONS
400 WAGB 0103-3
PLATE 16 OF 17

CUT LINE

U.S. COAST GUARD HEADQUARTERS		WASHINGTON, D.C. 20593	
NAVAL ENGINEERING DIVISION			
400'		WAGB	
BOOKLET OF GENERAL PLANS			
TYPICAL SECTIONS			
SIZE	FSCM CASE NO.	U.S.C.G. DRAWING NO.	REV
H	81340	400-WAGB-0103-3	N
SCALE	1"=0'-11"-0"		
	19.6' SGT	SHEET	9 OF 10

 

DWG NO. 400-WAGB-0103-3
SH 10
REV AH

U.S. COAST GUARD HEADQUARTERS WASHINGTON, D.C. 20593
NAVAL ENGINEERING DIVISION
400' WAGB
BOOKLET OF GENERAL PLANS
OUTBOARD PROFILE
PORT
SIZE FROM CASE NO. U.S.C.G. DRAWING NO. REV
H 81340 400-WAGB-0103-3 AH
SCALE 1"=0'-11"=0" SHEET 10 OF 10